


# MAIN STREET TYPICAL SECTION FROM 5TH ST TO 14TH ST

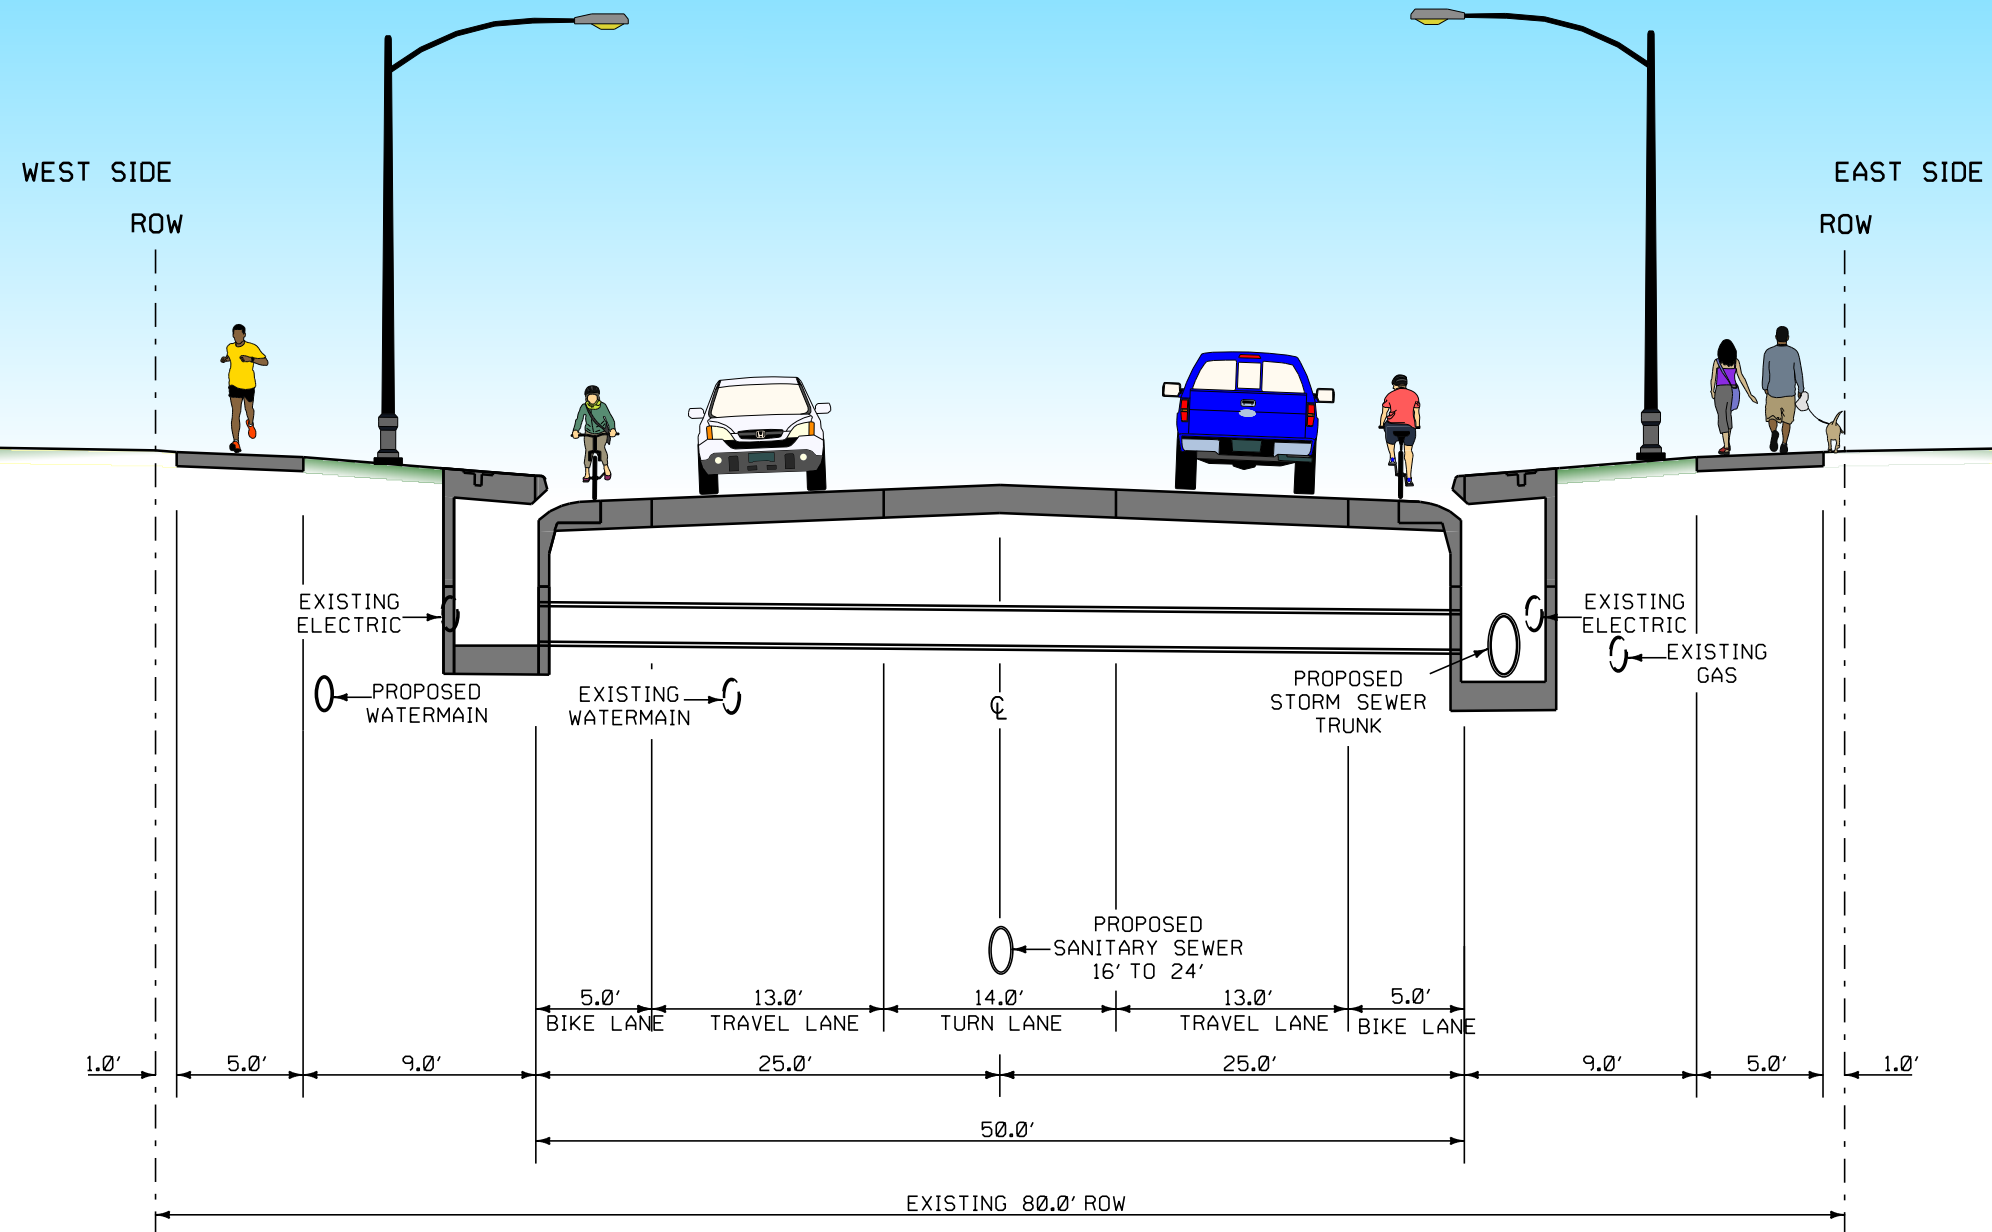


# MAIN STREET TYPICAL SECTION FROM 14TH ST TO 18TH ST

WEST SIDE  
ROW

EAST SIDE  
ROW

EXISTING POLE  
IN CONFLICT  
WITH STORM  
SEWER TRUNKLINE

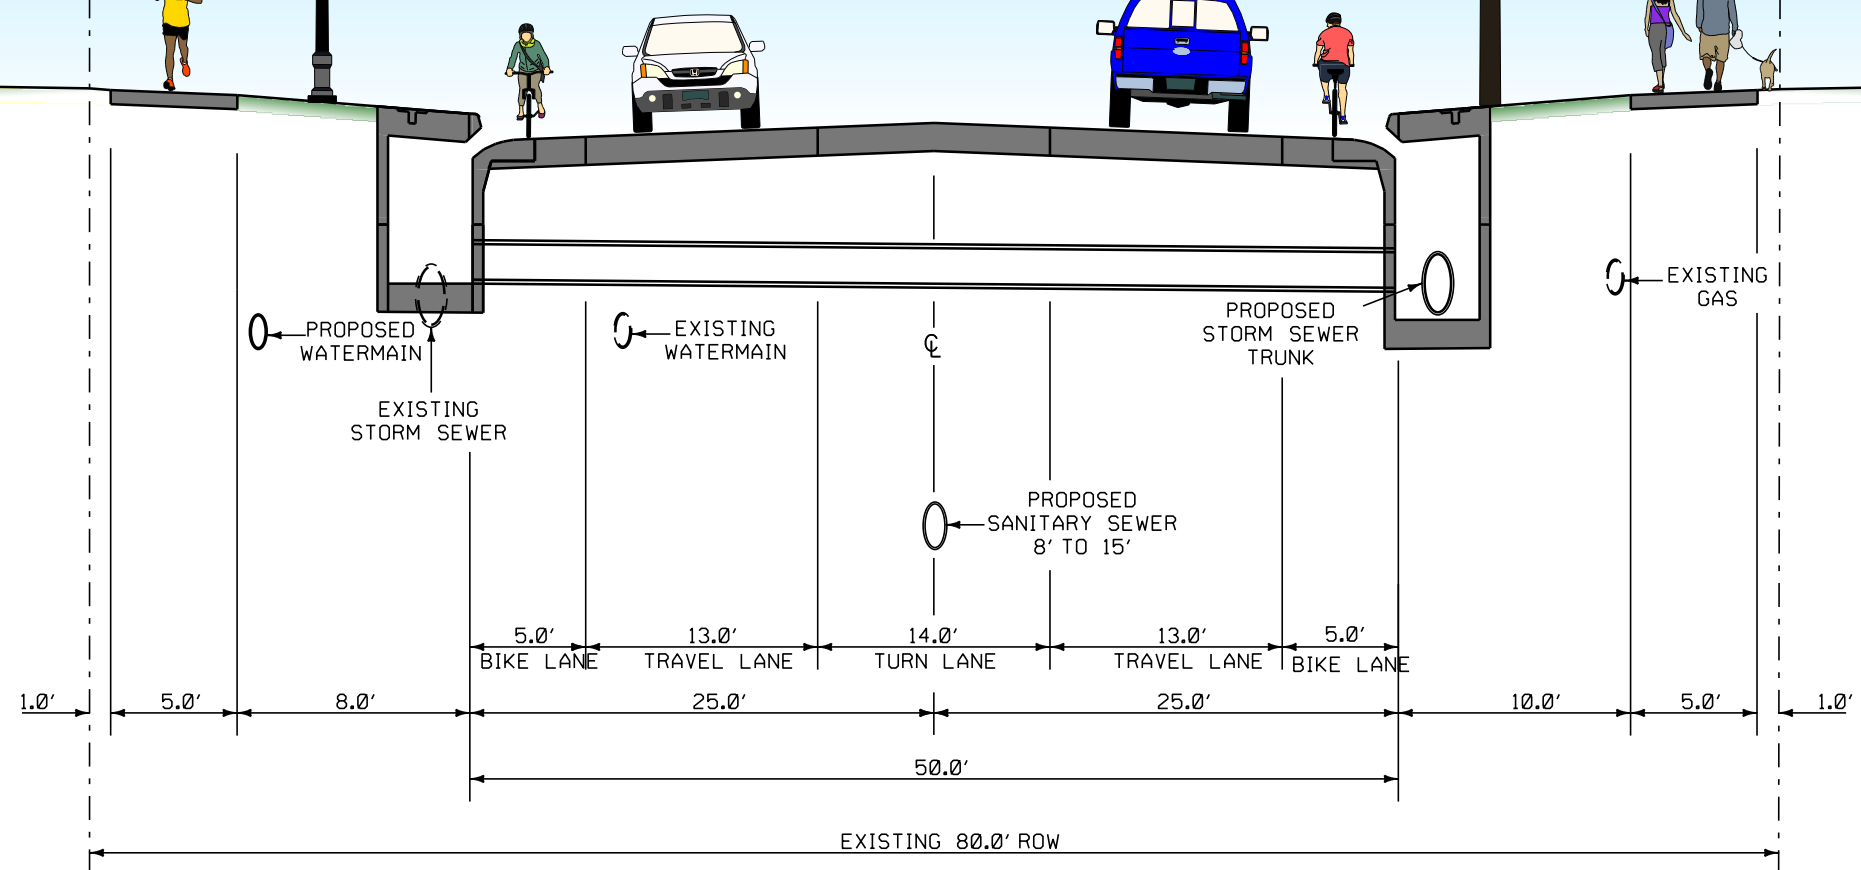

# MAIN STREET TYPICAL SECTION FROM 18TH ST TO SEERELY BLVD

