


STAGING OVERVIEW



| | | | |
|--------------------|--|------------------|-------------|
| CLIENT PROJECT NO: | STBG-SWAP-1185(657)-SG-07 | FOTH PROJECT NO: | 0021C017.02 |
| DESIGNED BY: | | CHECKED BY: | |
| LETTING DATE: | 11/15/2022 | CAD DATE: | 4/3/2023 |
| CAD FILE: | c:\pw_workdir\pw_le\c\cid0680003\0021C017.02_J04_SHT.dgn | | |

| NO | DATE | BY | REVISION DESCRIPTION |
|----|--------|-----|---|
| 1 | 4/3/23 | CJC | NEW STAGING PLAN - CLOSURE OF MAIN STREET |
| | | | |
| | | | |

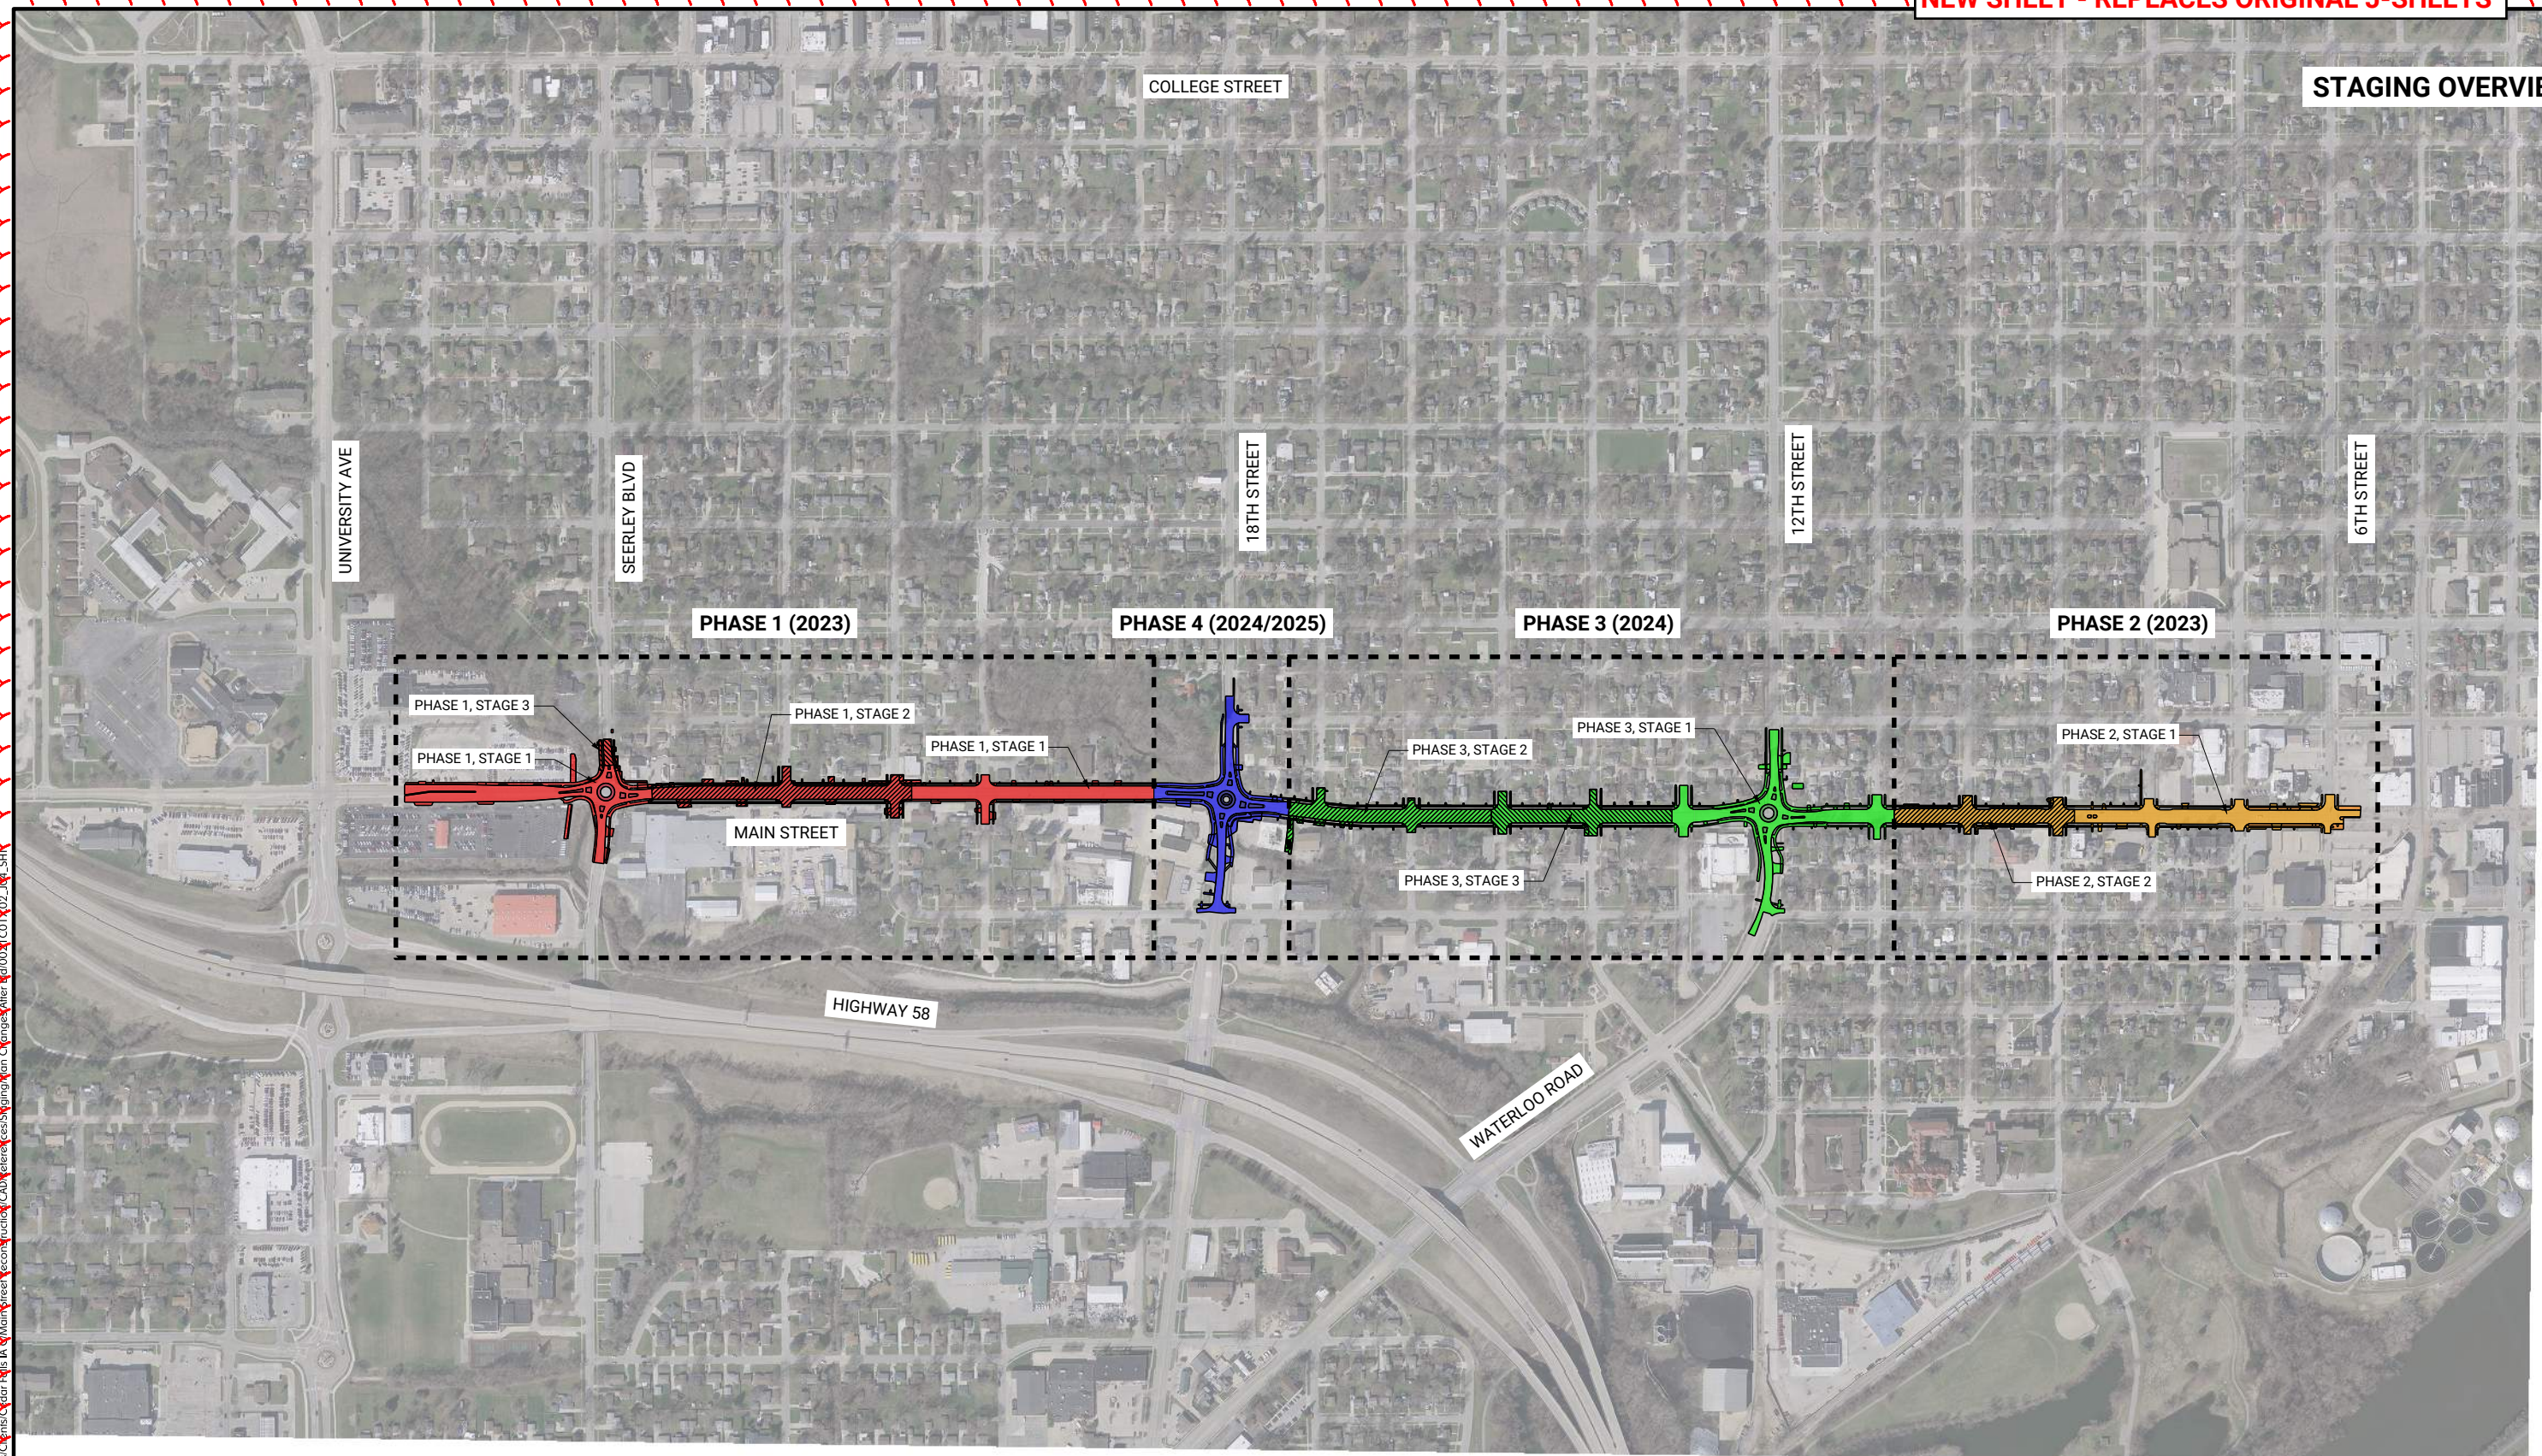

MAIN STREET RECONSTRUCTION
UNIVERSITY AVENUE TO EAST 6TH STREET
 CEDAR FALLS, IA

STAGING OVERVIEW MAP

| | |
|---------------------------|-------|
| SHEET NO. | J.103 |
| STBG-SWAP-1185(657)-SG-07 | |